
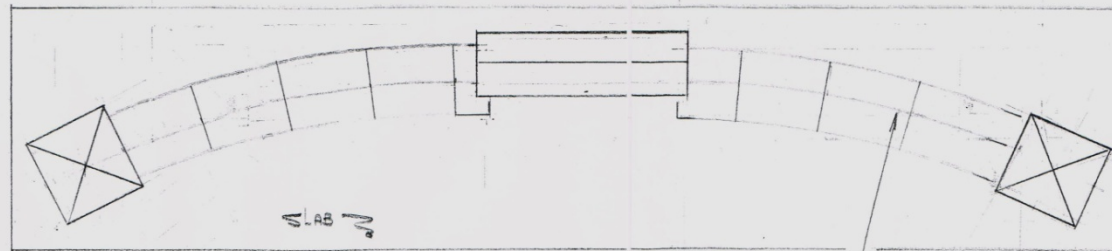


TONY WOOLVEN'S CONSTRUCTION PLANS

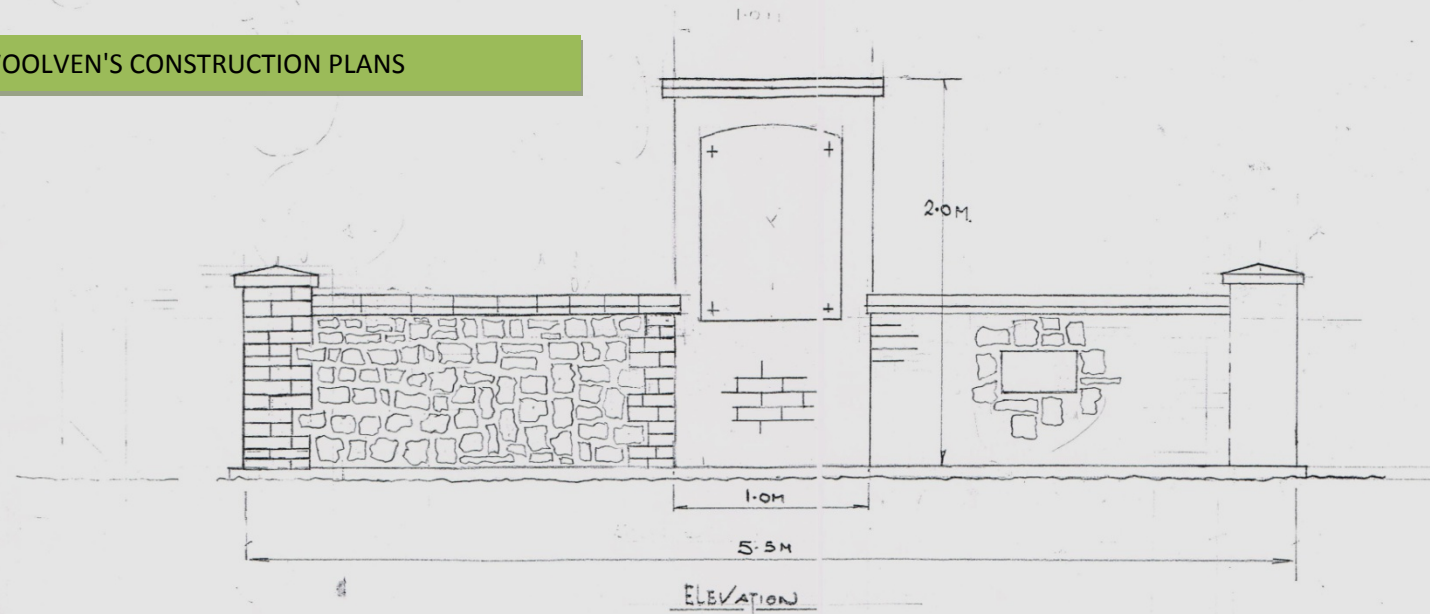

4.6M RADIUS.

WAR MEMORIAL  
BOROUGH GREEN  
SCALE 1:25

Selene  DETAIL (?)

2/8/2014

Section (approx)


drip  
drip in quoin to  
step stone down  
run off

Stone as quoin  
coping stone

Stone clippings black  
slate/metal to hold  
in place

coping stone to edge

slope to quoin to  
through off water.


This might work - cost 

Standard cover below grass  
concrete  
reinforced base


pile of rebar  
(9" hand angled)

Ramon 

RAMON'S FINAL SKETCH, EARLY DRAFTS BELOW

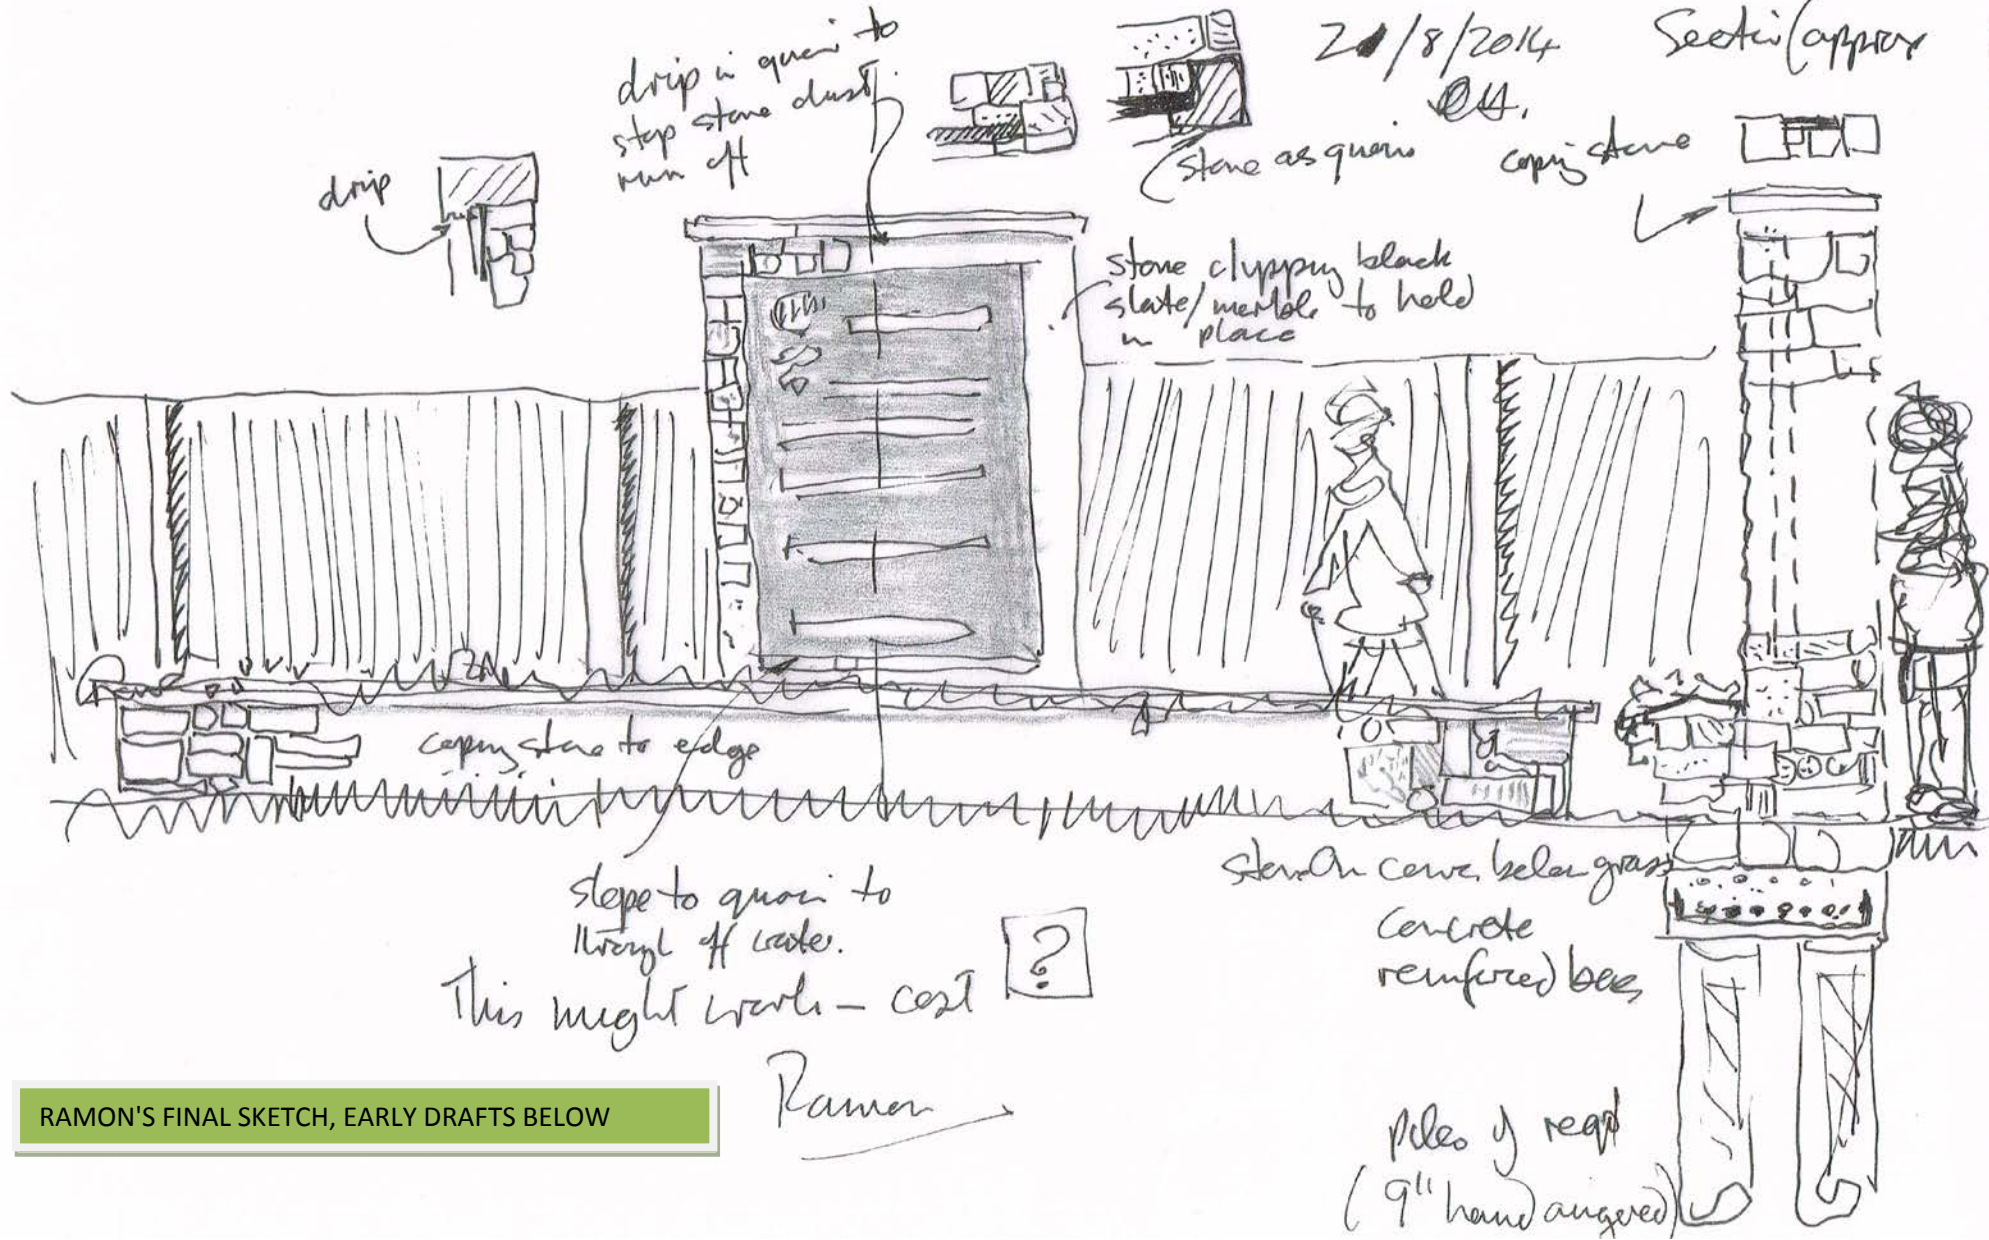


Idea II  
21/8/2014  
EW

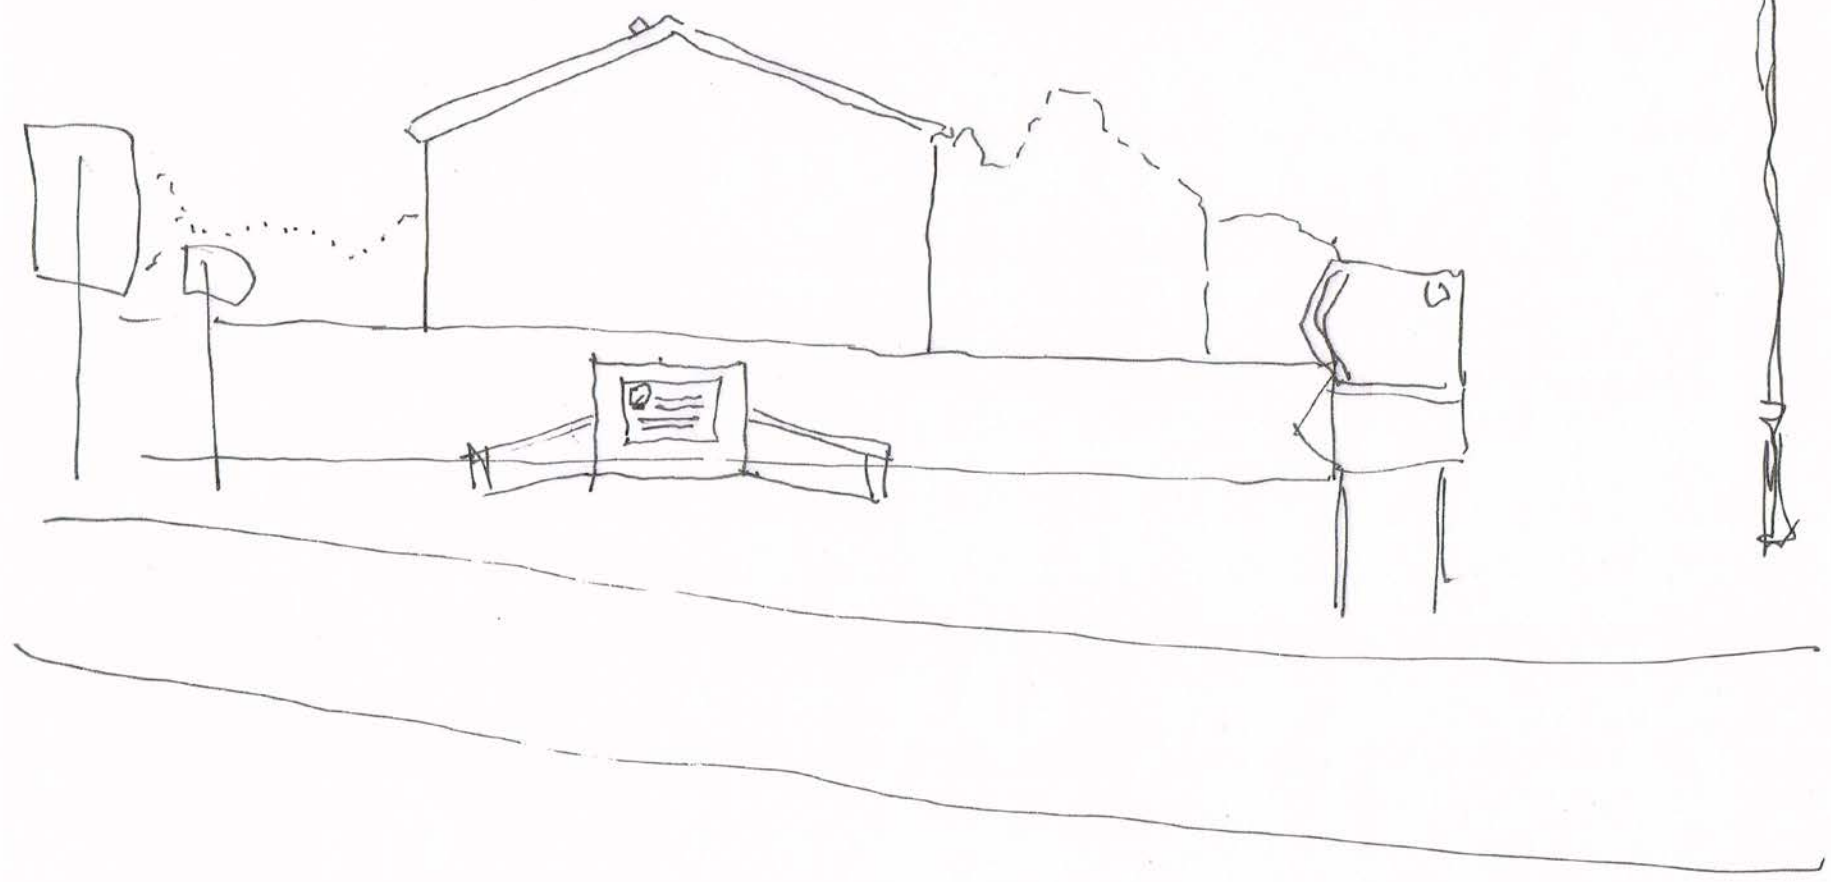

Idea 2

21/8/2014

~~2014~~

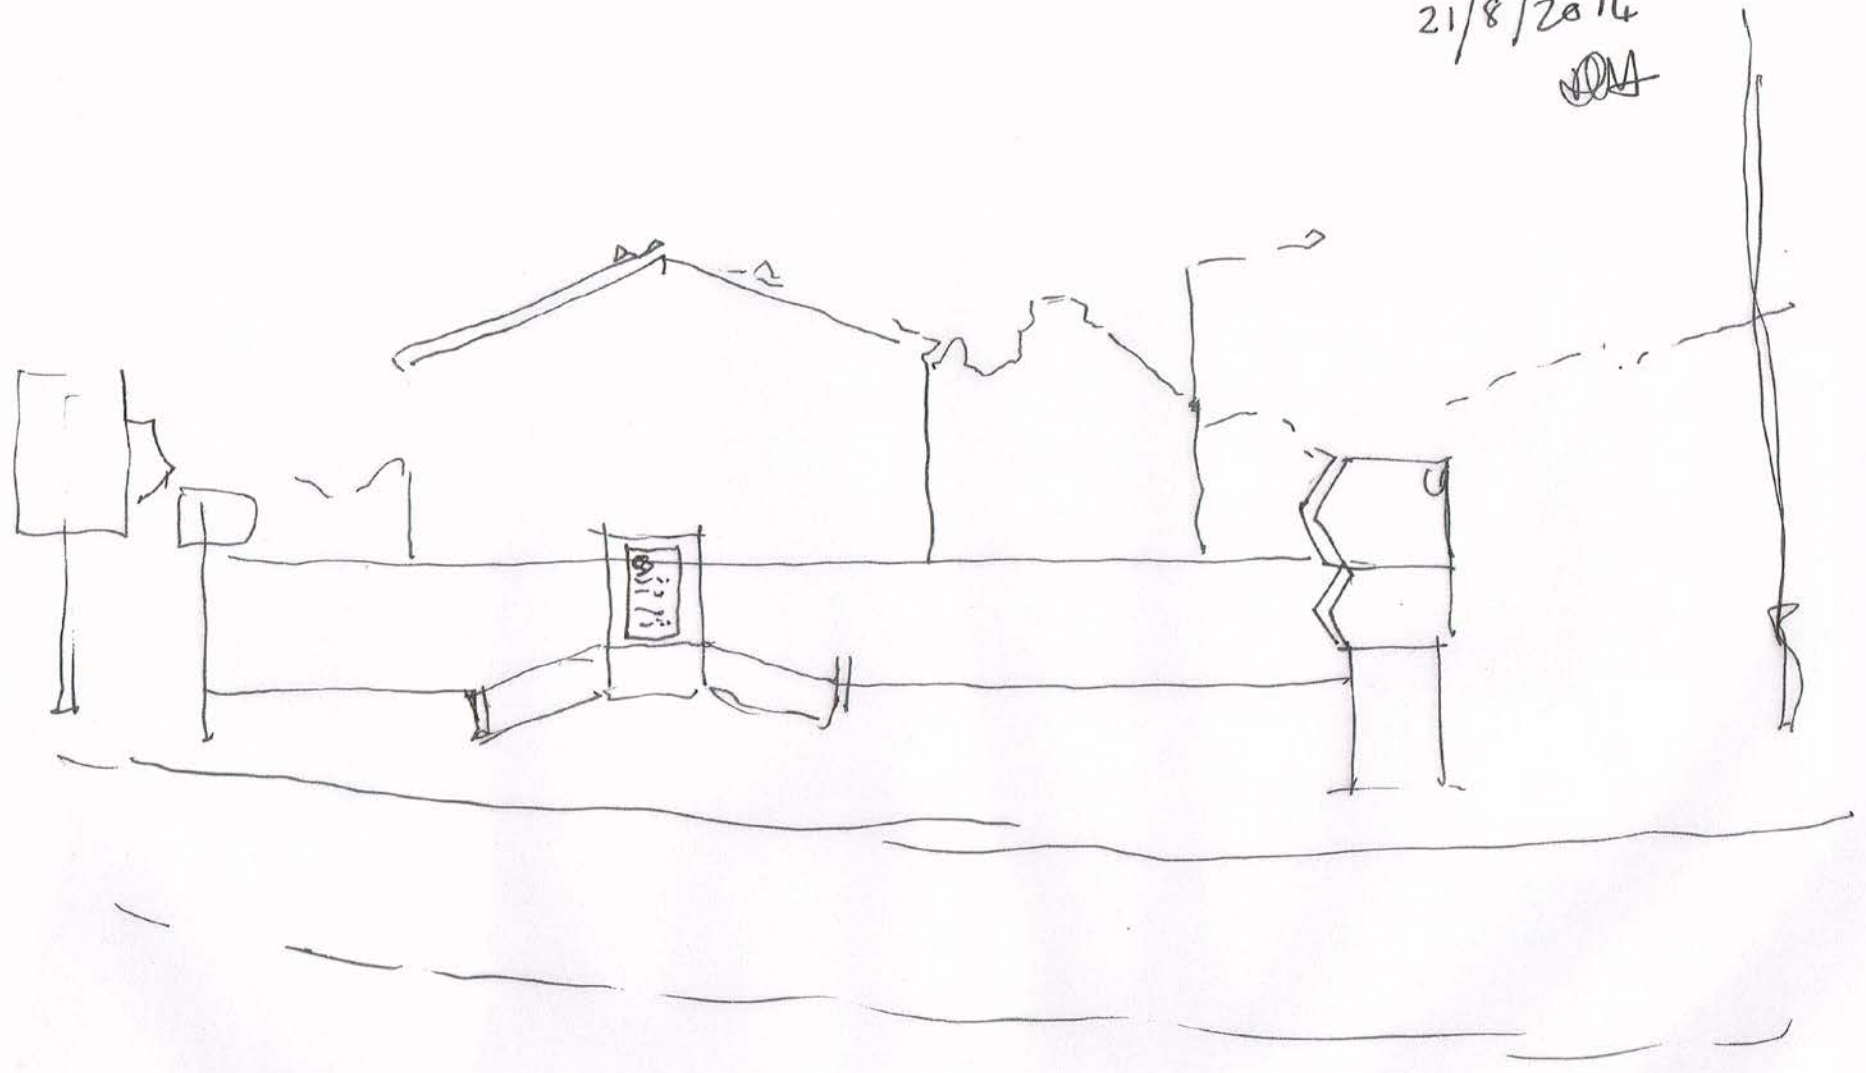

Idea 3  
21/8/2014  
RH

